


TYPICAL SOIL SCREW CROSS SECTION
WITH MODULAR BLOCK FACING


NOT TO SCALE

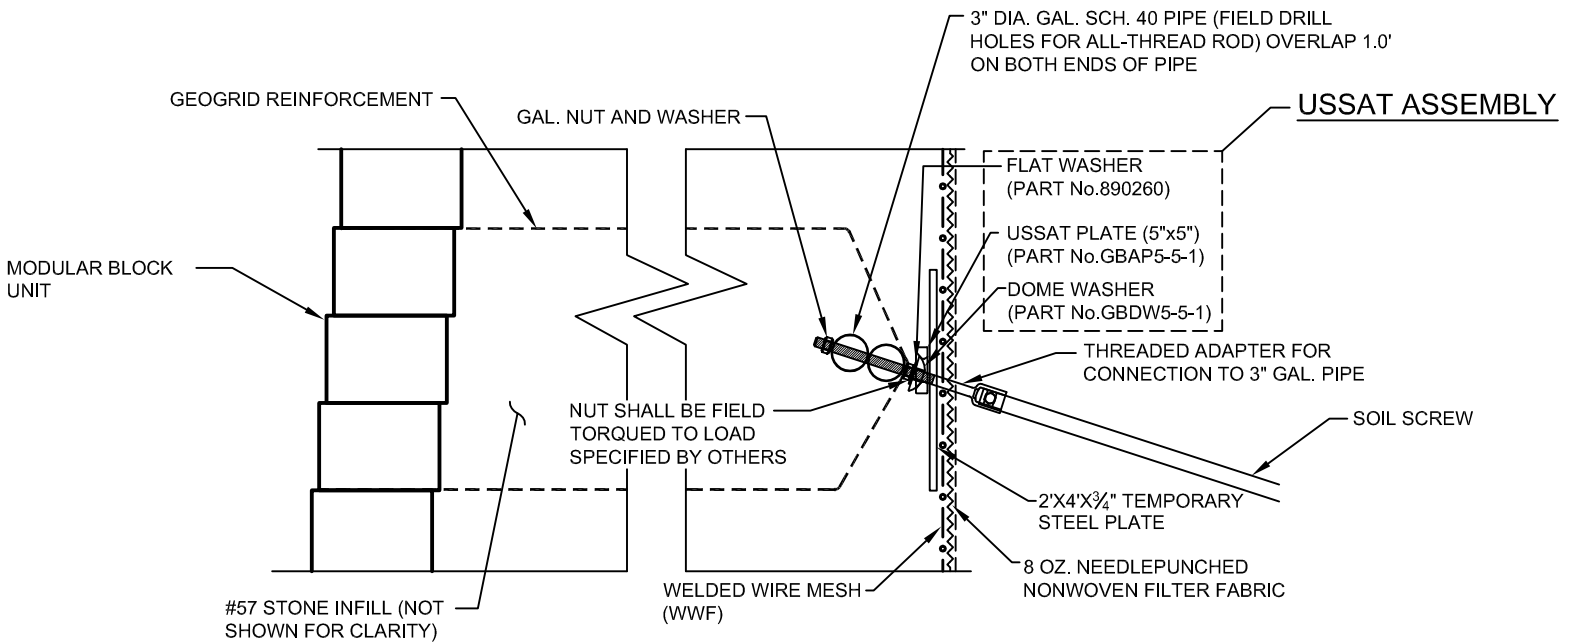

ANCHOR HEAD CONNECTION DETAIL

SOIL SCREW

NOT TO SCALE

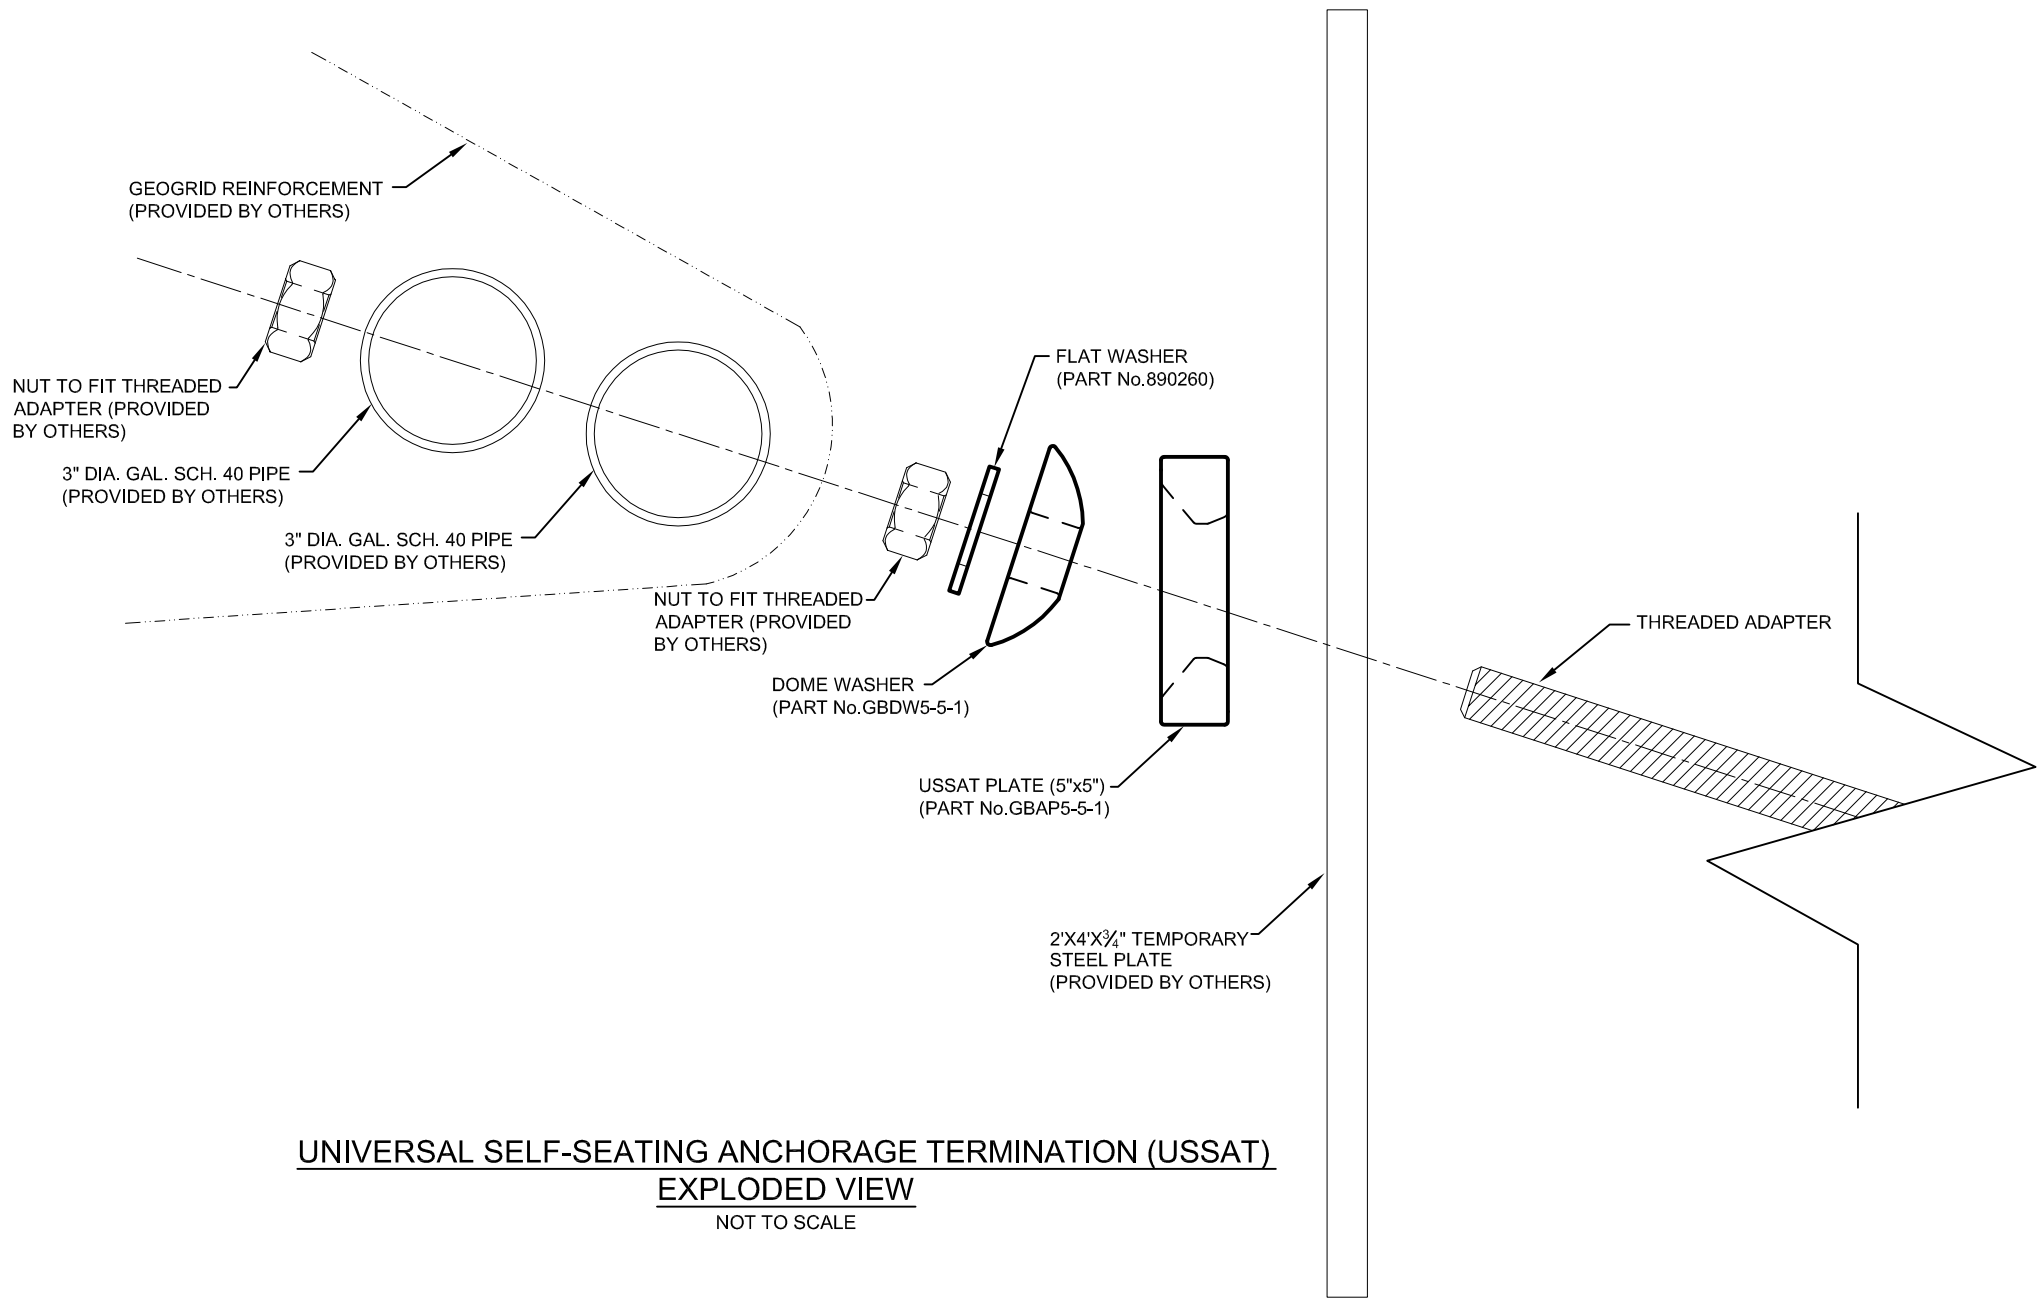

UNIVERSAL SELF-SEATING ANCHORAGE TERMINATION (USSAT)
EXPLODED VIEW
 NOT TO SCALE