



**TYPICAL THREADED ROD SOIL NAIL CROSS SECTION
WITH MODULAR BLOCK FACING**

NOT TO SCALE

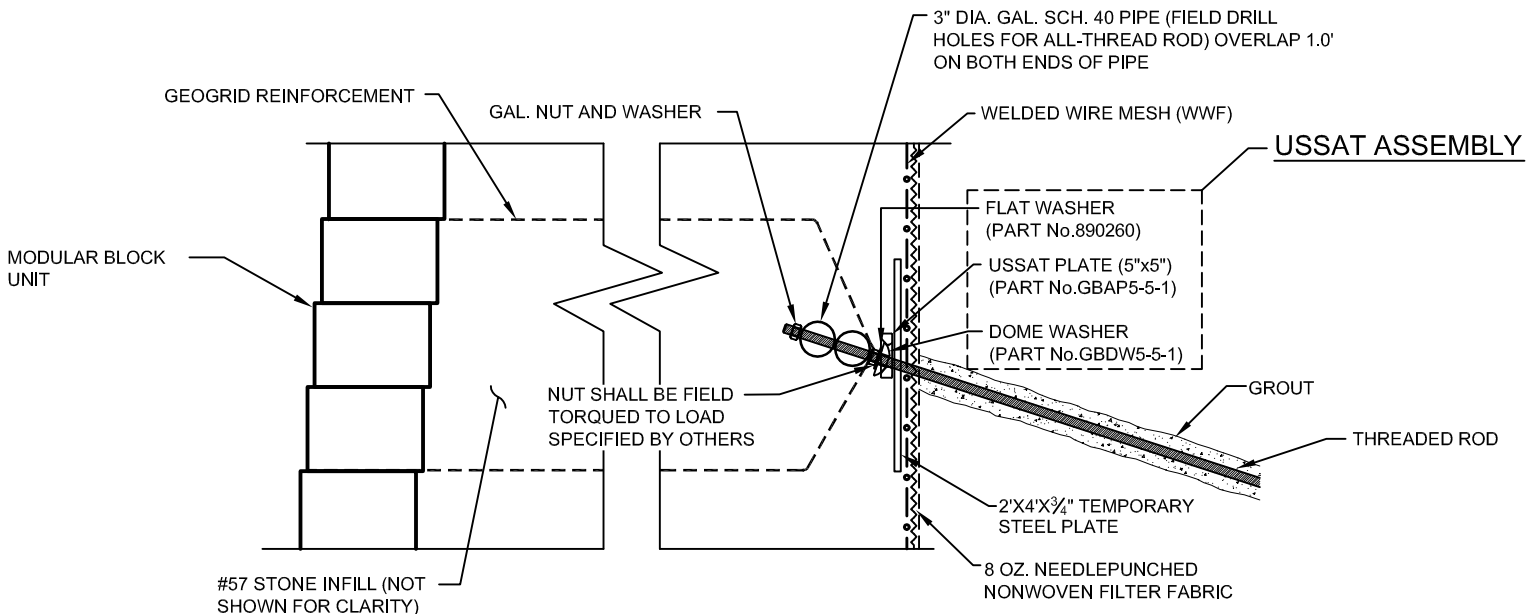

ANCHOR HEAD CONNECTION DETAIL
THREADED ROD
 NOT TO SCALE

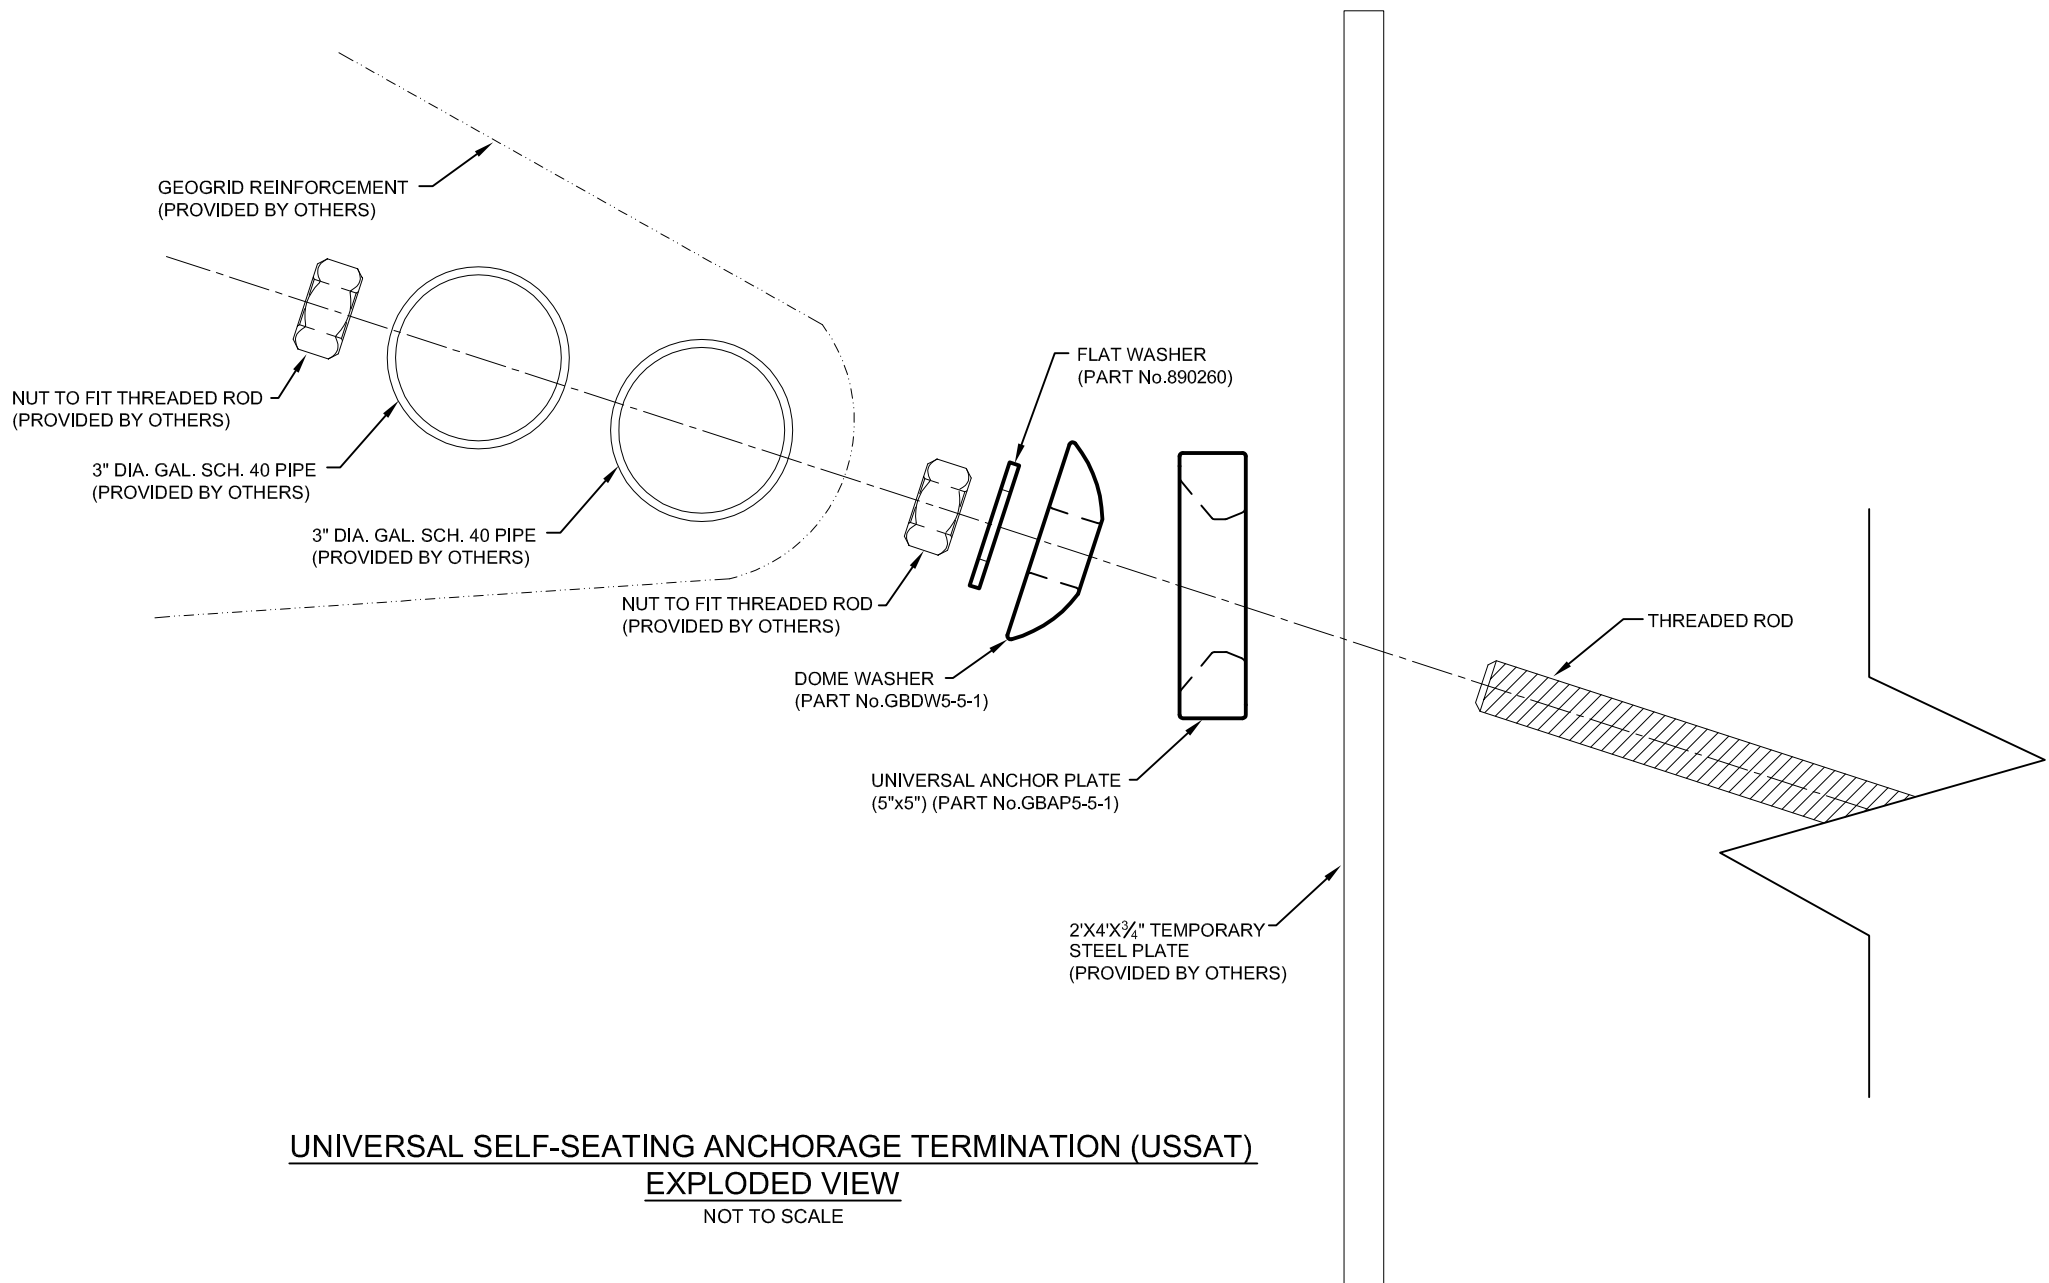

UNIVERSAL SELF-SEATING ANCHORAGE TERMINATION (USSAT)
EXPLODED VIEW
 NOT TO SCALE