


TYPICAL TEMPORARY SHORING CROSS SECTION
USING SOIL SCREWS


NOT TO SCALE

USSAT ASSEMBLY

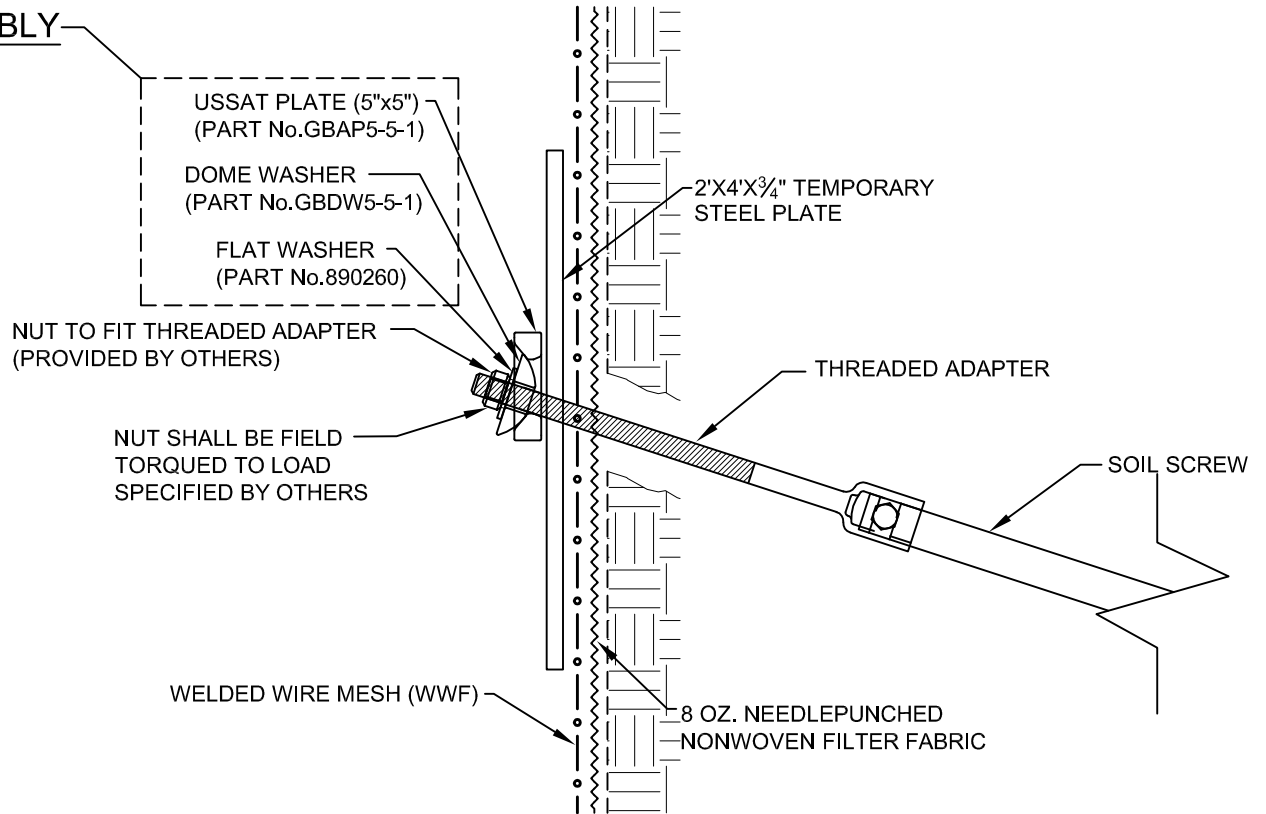

SOIL SCREW CONNECTION DETAIL
WITH TEMPORARY FACING

NOT TO SCALE

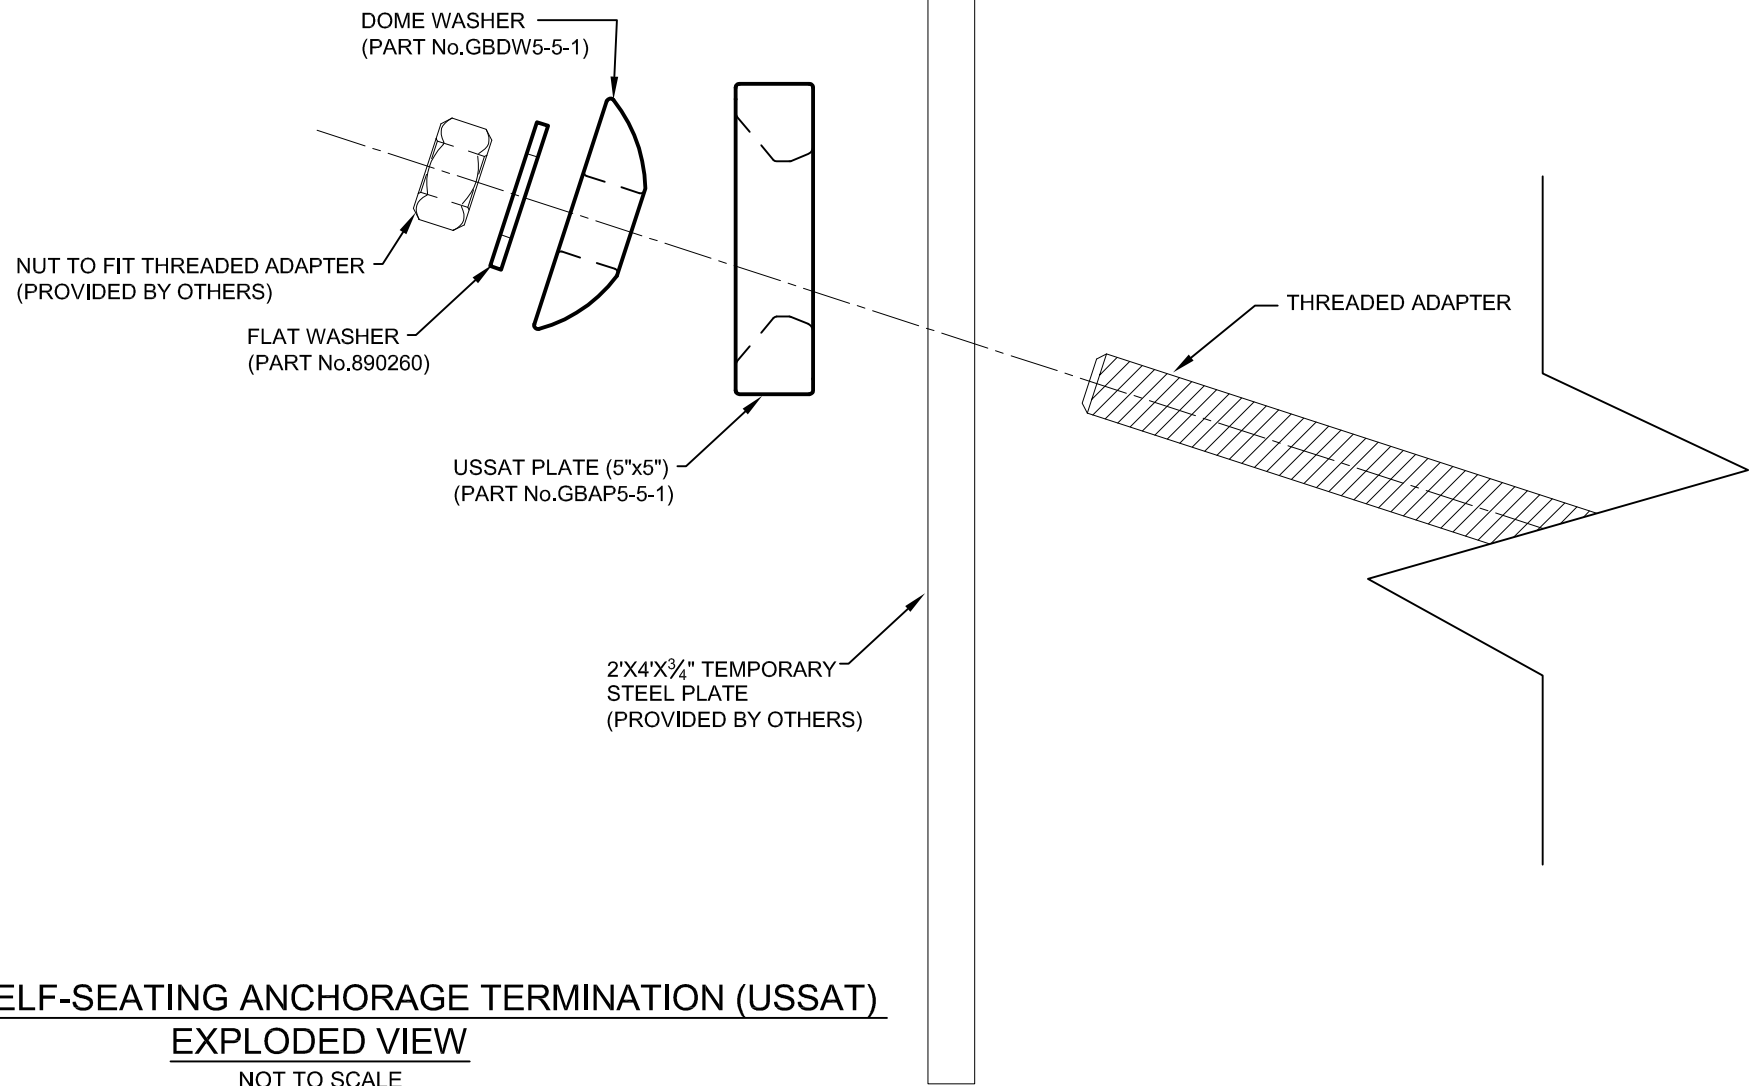

UNIVERSAL SELF-SEATING ANCHORAGE TERMINATION (USSAT)
EXPLODED VIEW
NOT TO SCALE